


MAYFAIR PARK

Retaining Wall and Stairway Replacement

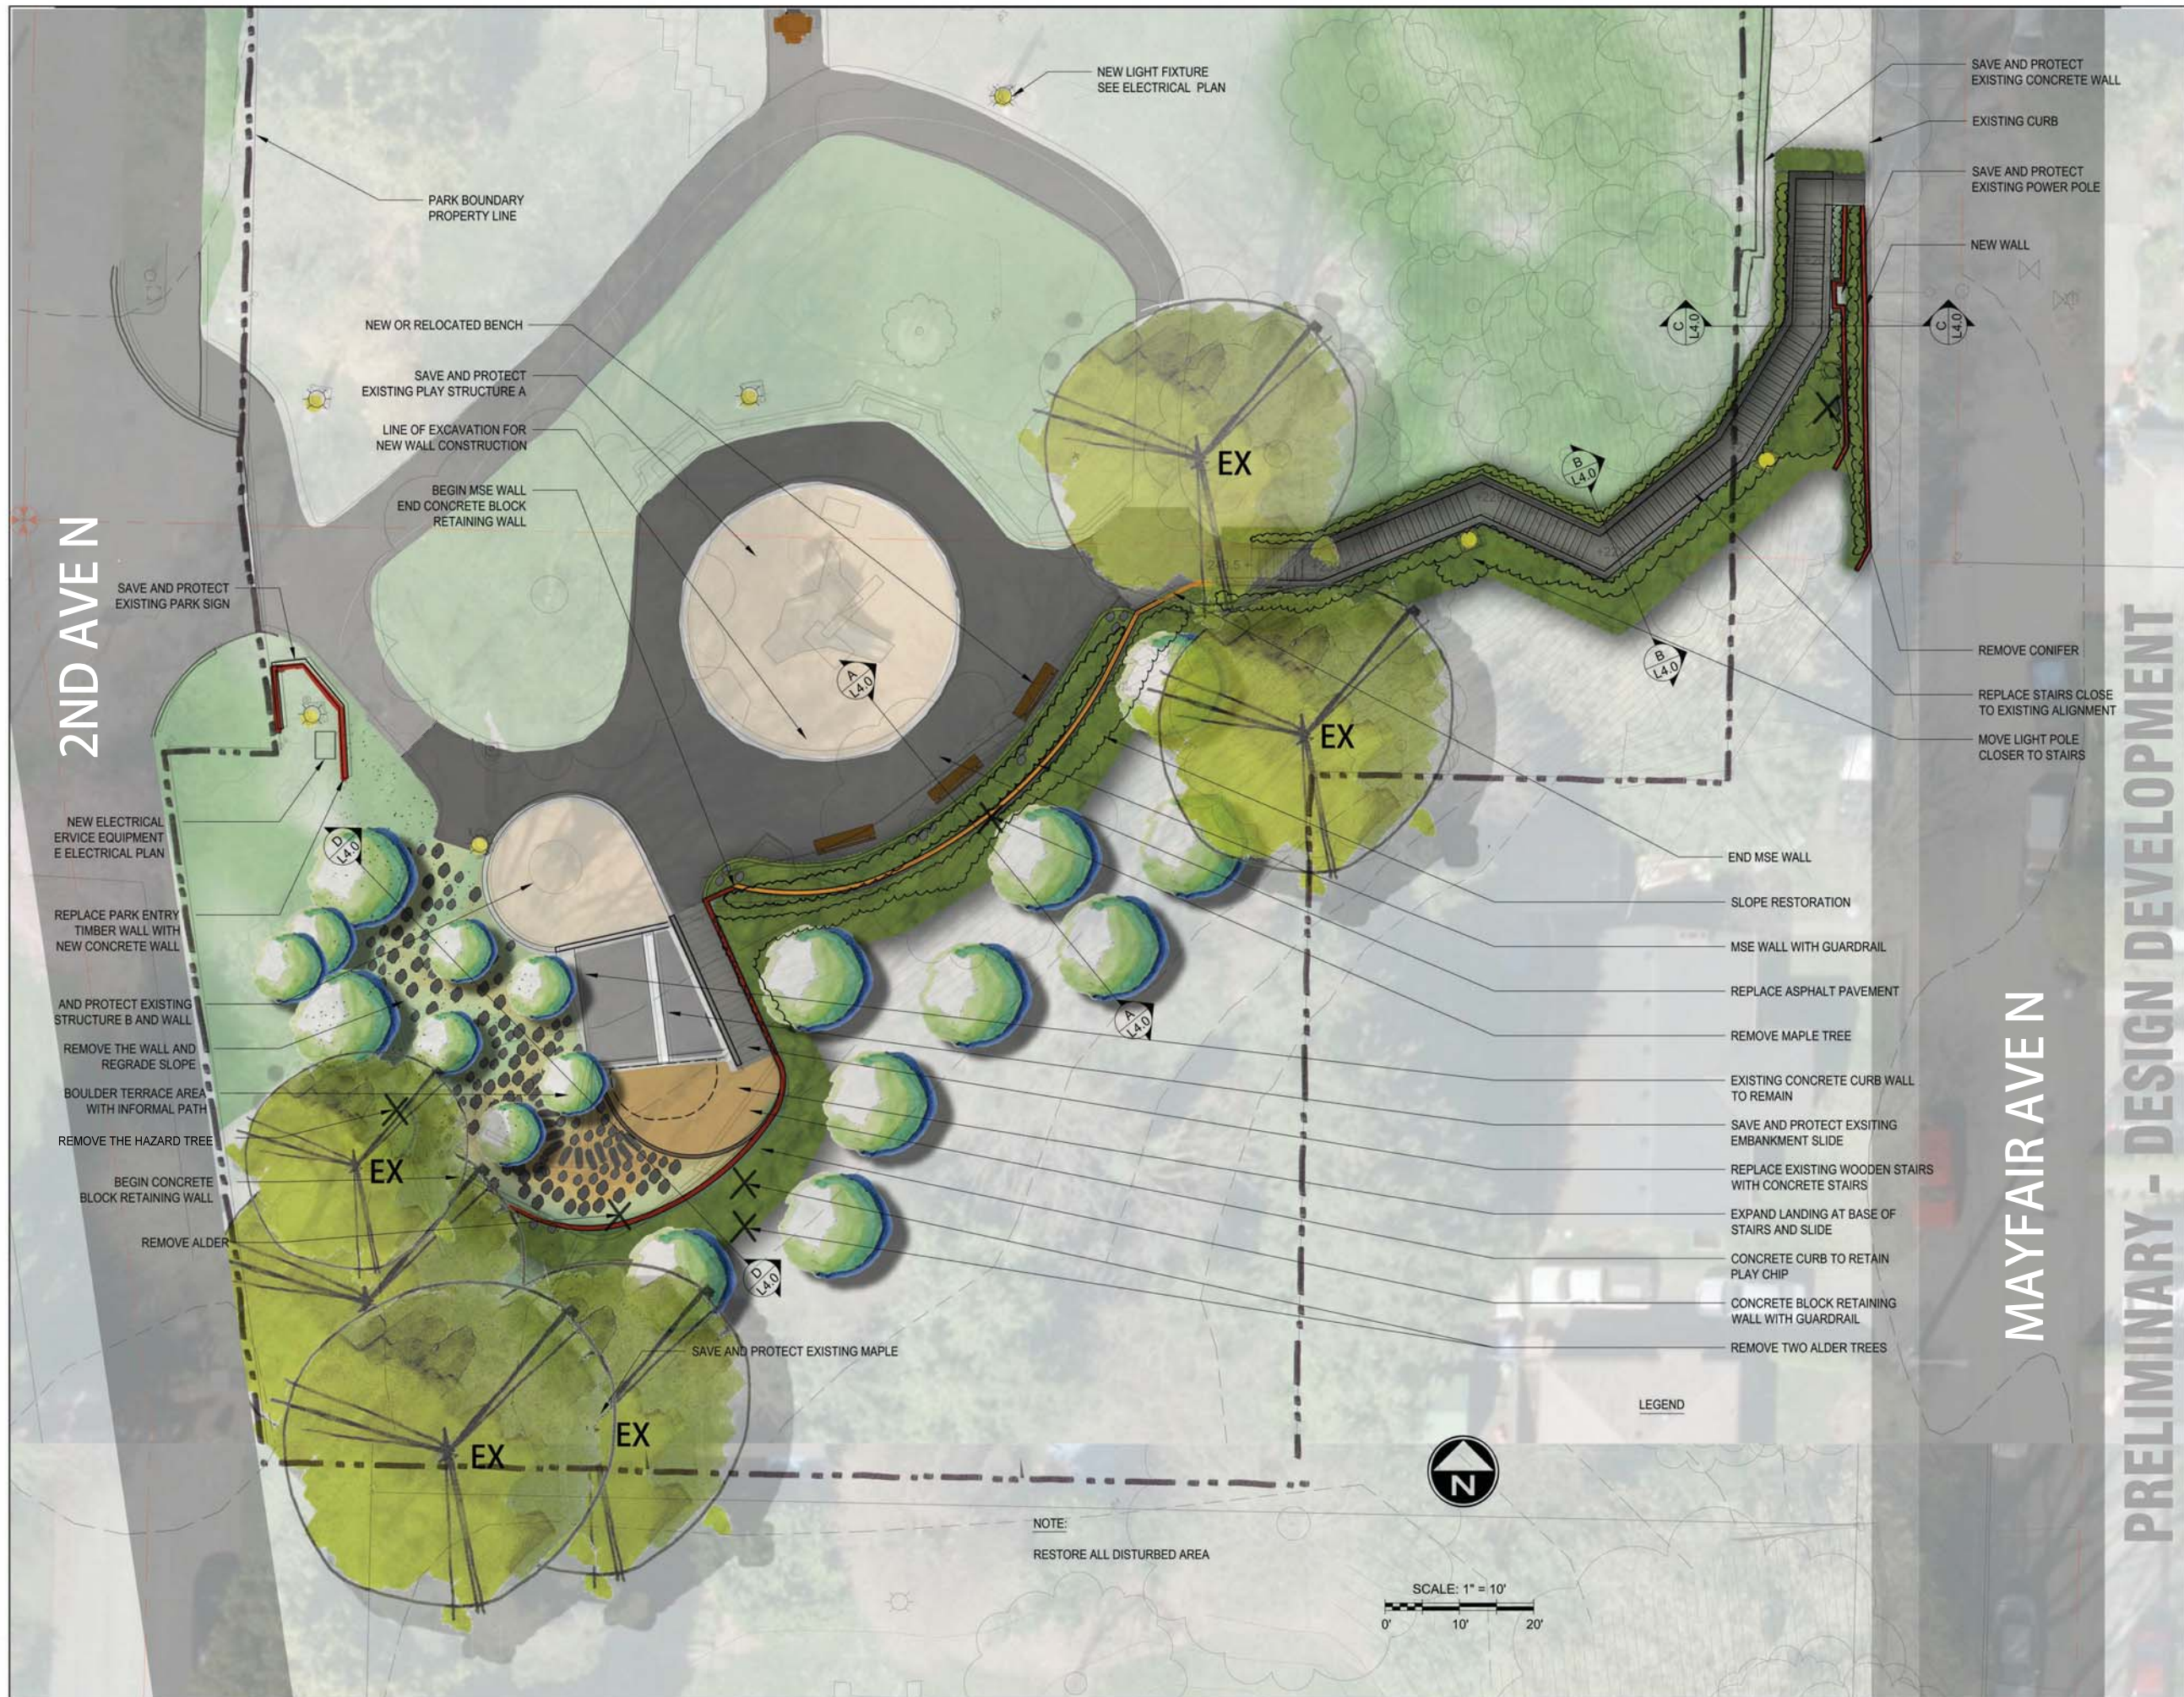

PRELIMINARY - DESIGN DEVELOPMENT